


ELEVATION A



ELEVATION K



ELEVATION L

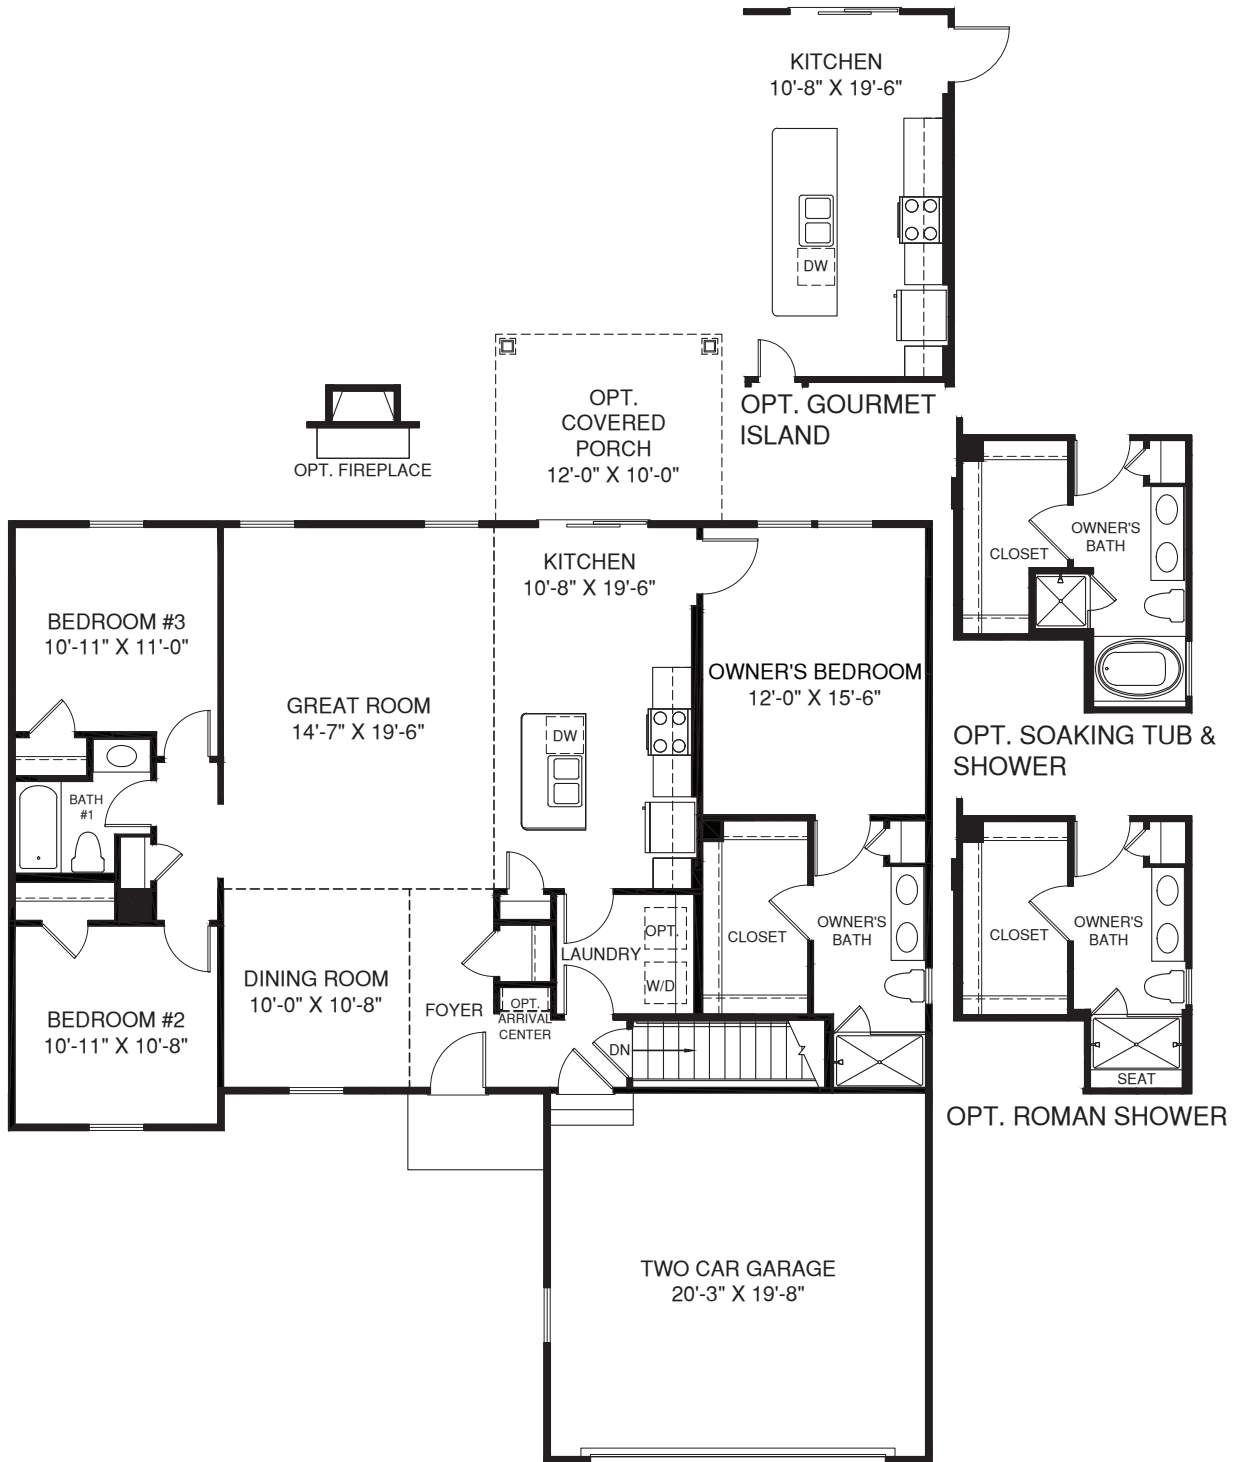

MAIN LEVEL